


Inplantingsplan 1/200

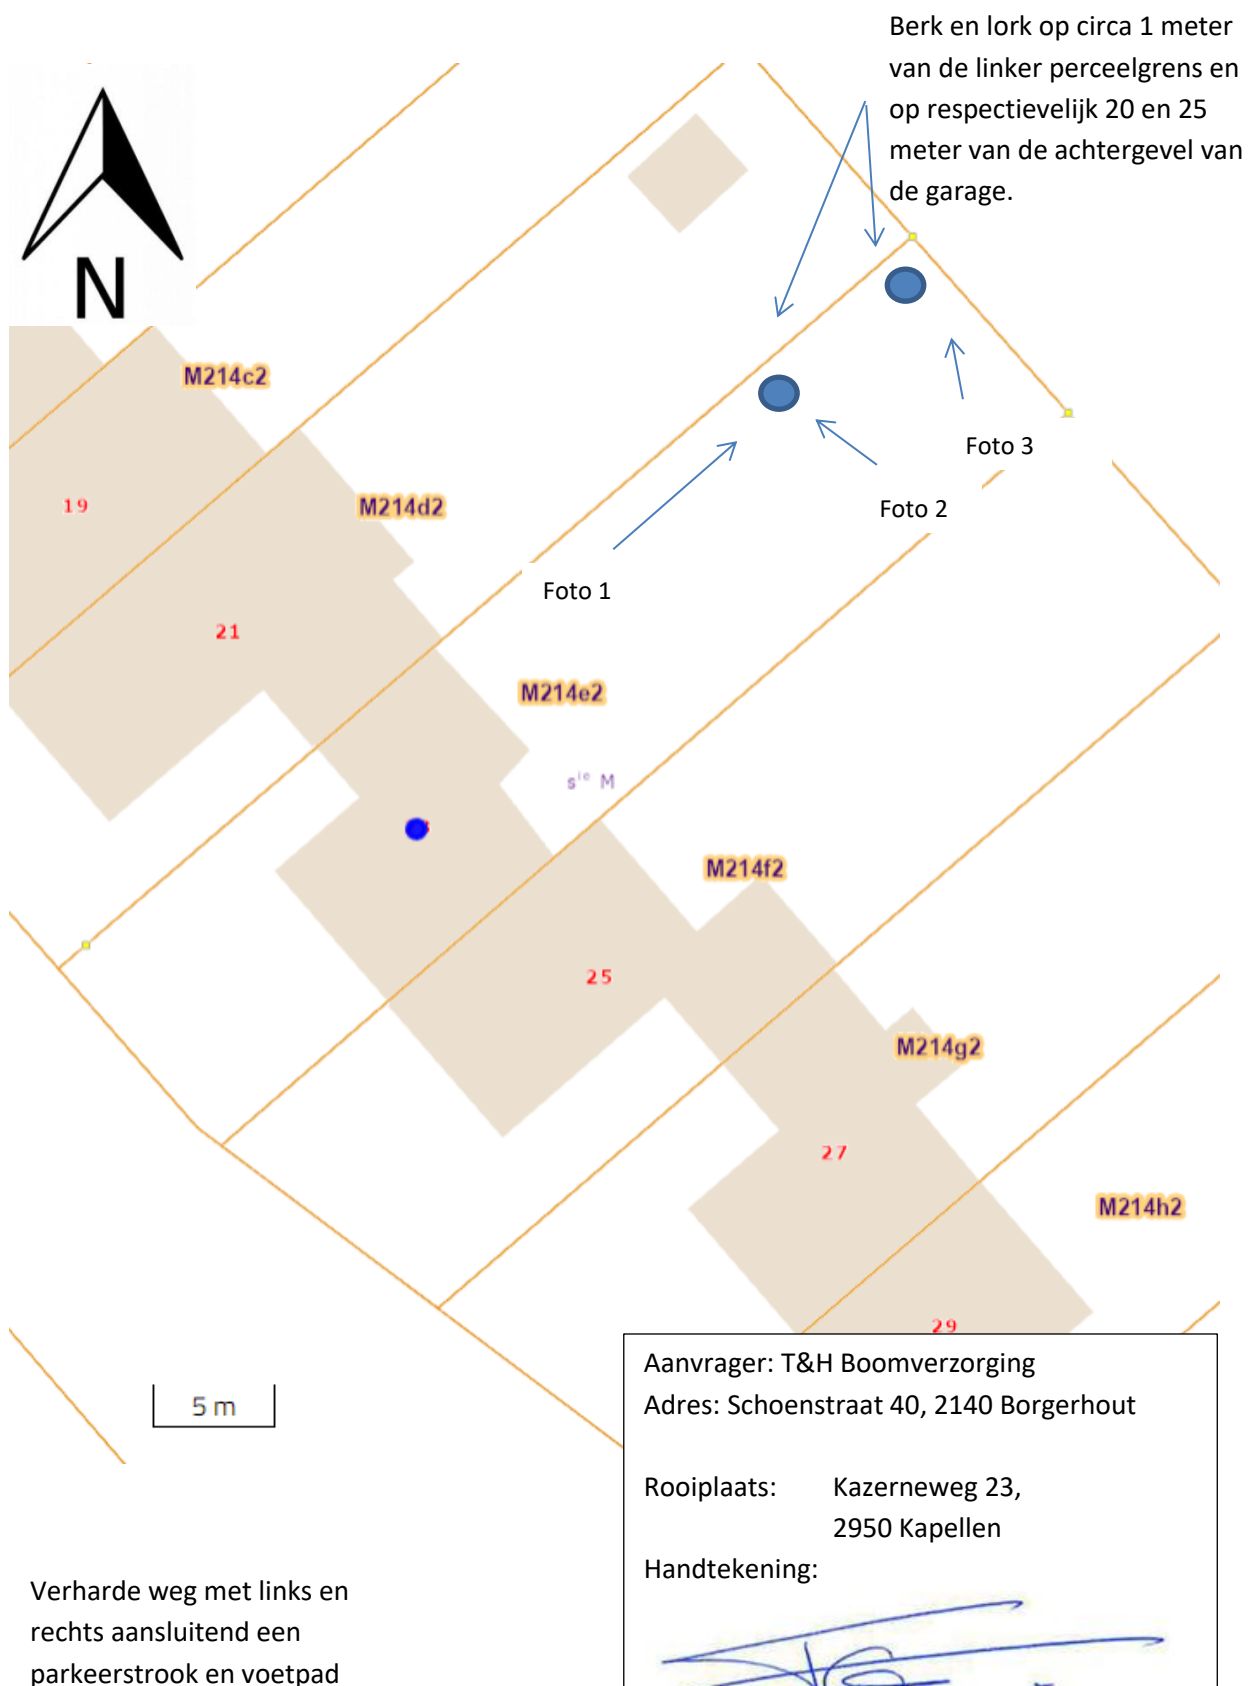

Inplantingsplan 1/200