


Nr.	soort	Stamenvolk	leeu	Matriline
1	Langen	75 cm		
2	Langen	70 cm	ja	dood
3	span	90 cm		
4	span			
5	Span	65 cm	ja	dood
6	Der	100 cm		
7	span	115 cm		
8	Langen	70 cm		
9	span	85 cm		
10	span	30 cm		

ACHTERTUIN

TUINWEG

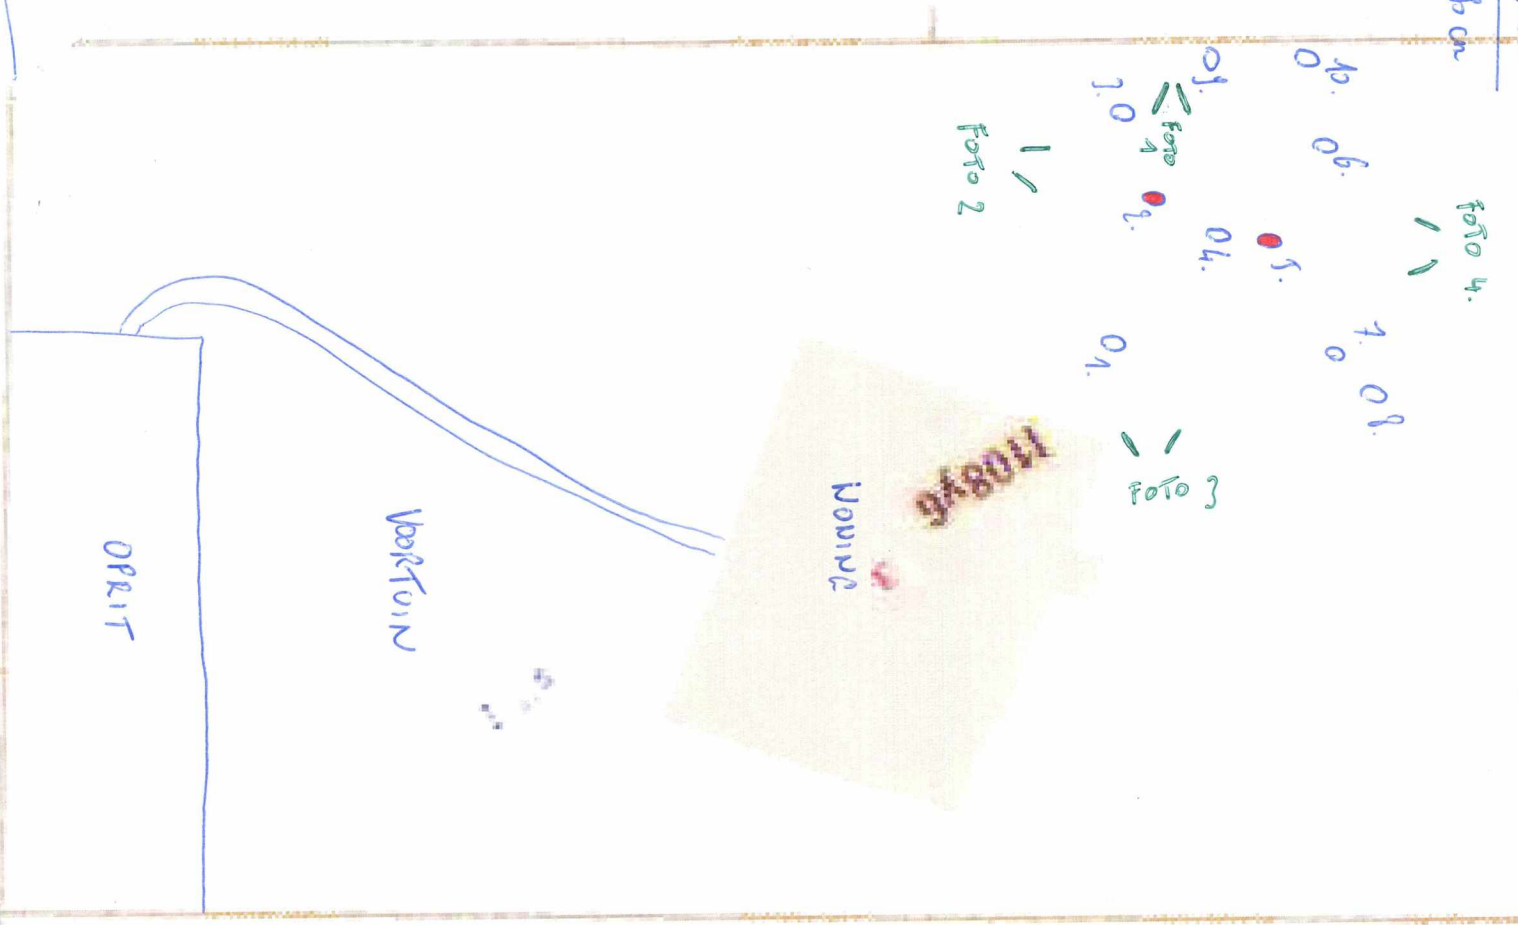

BOERVELAN

W
2
X
2
0

Ton van Seld
Boerel van 3
210 Kapellen