


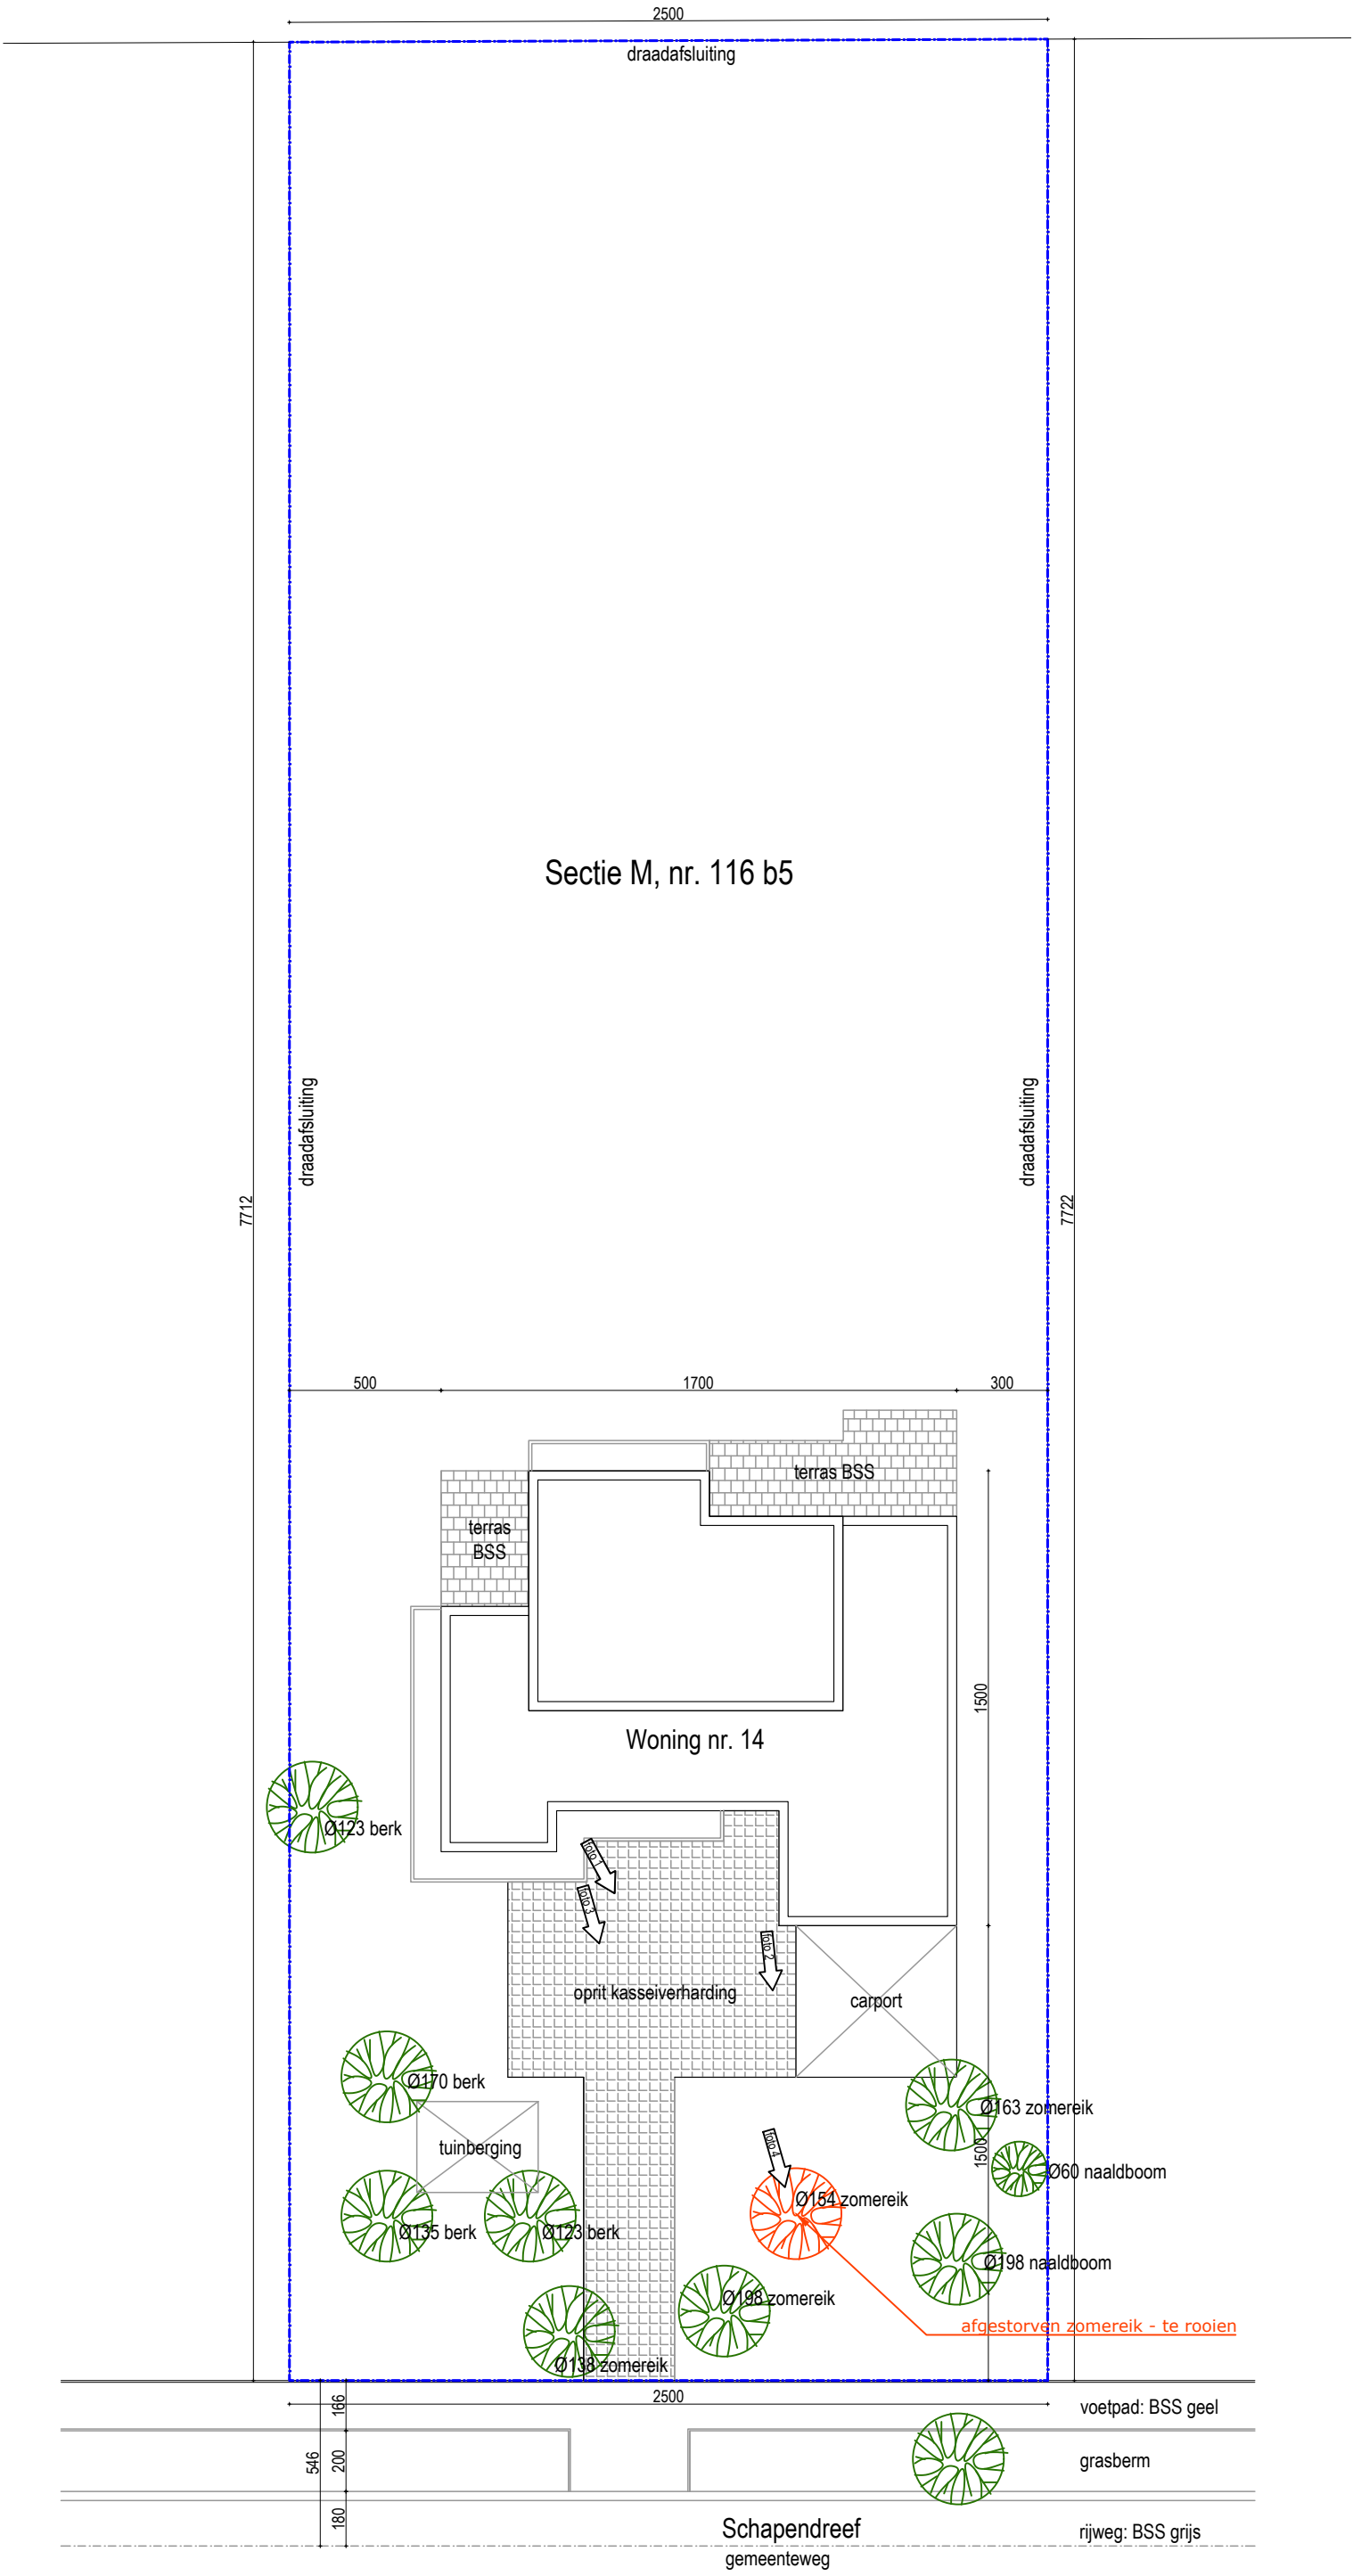

INPLANTINGSPLAN
1/200

